



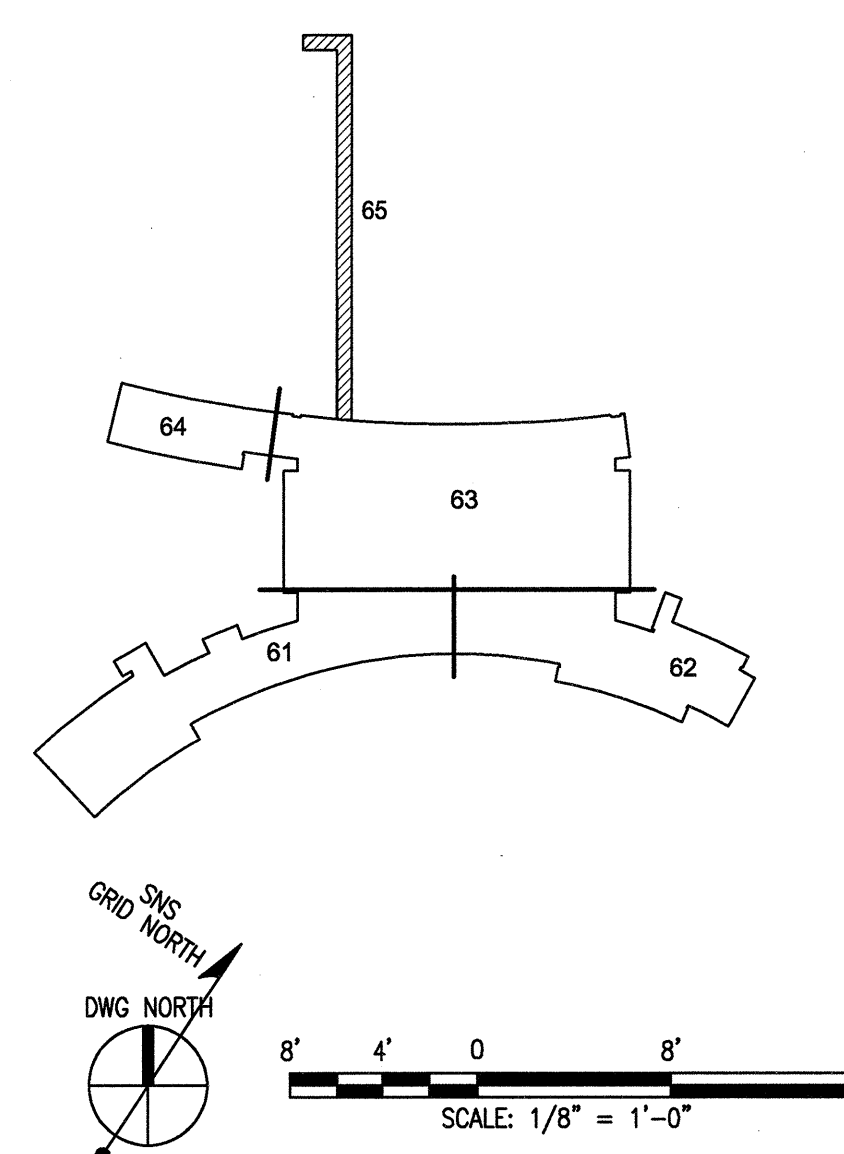

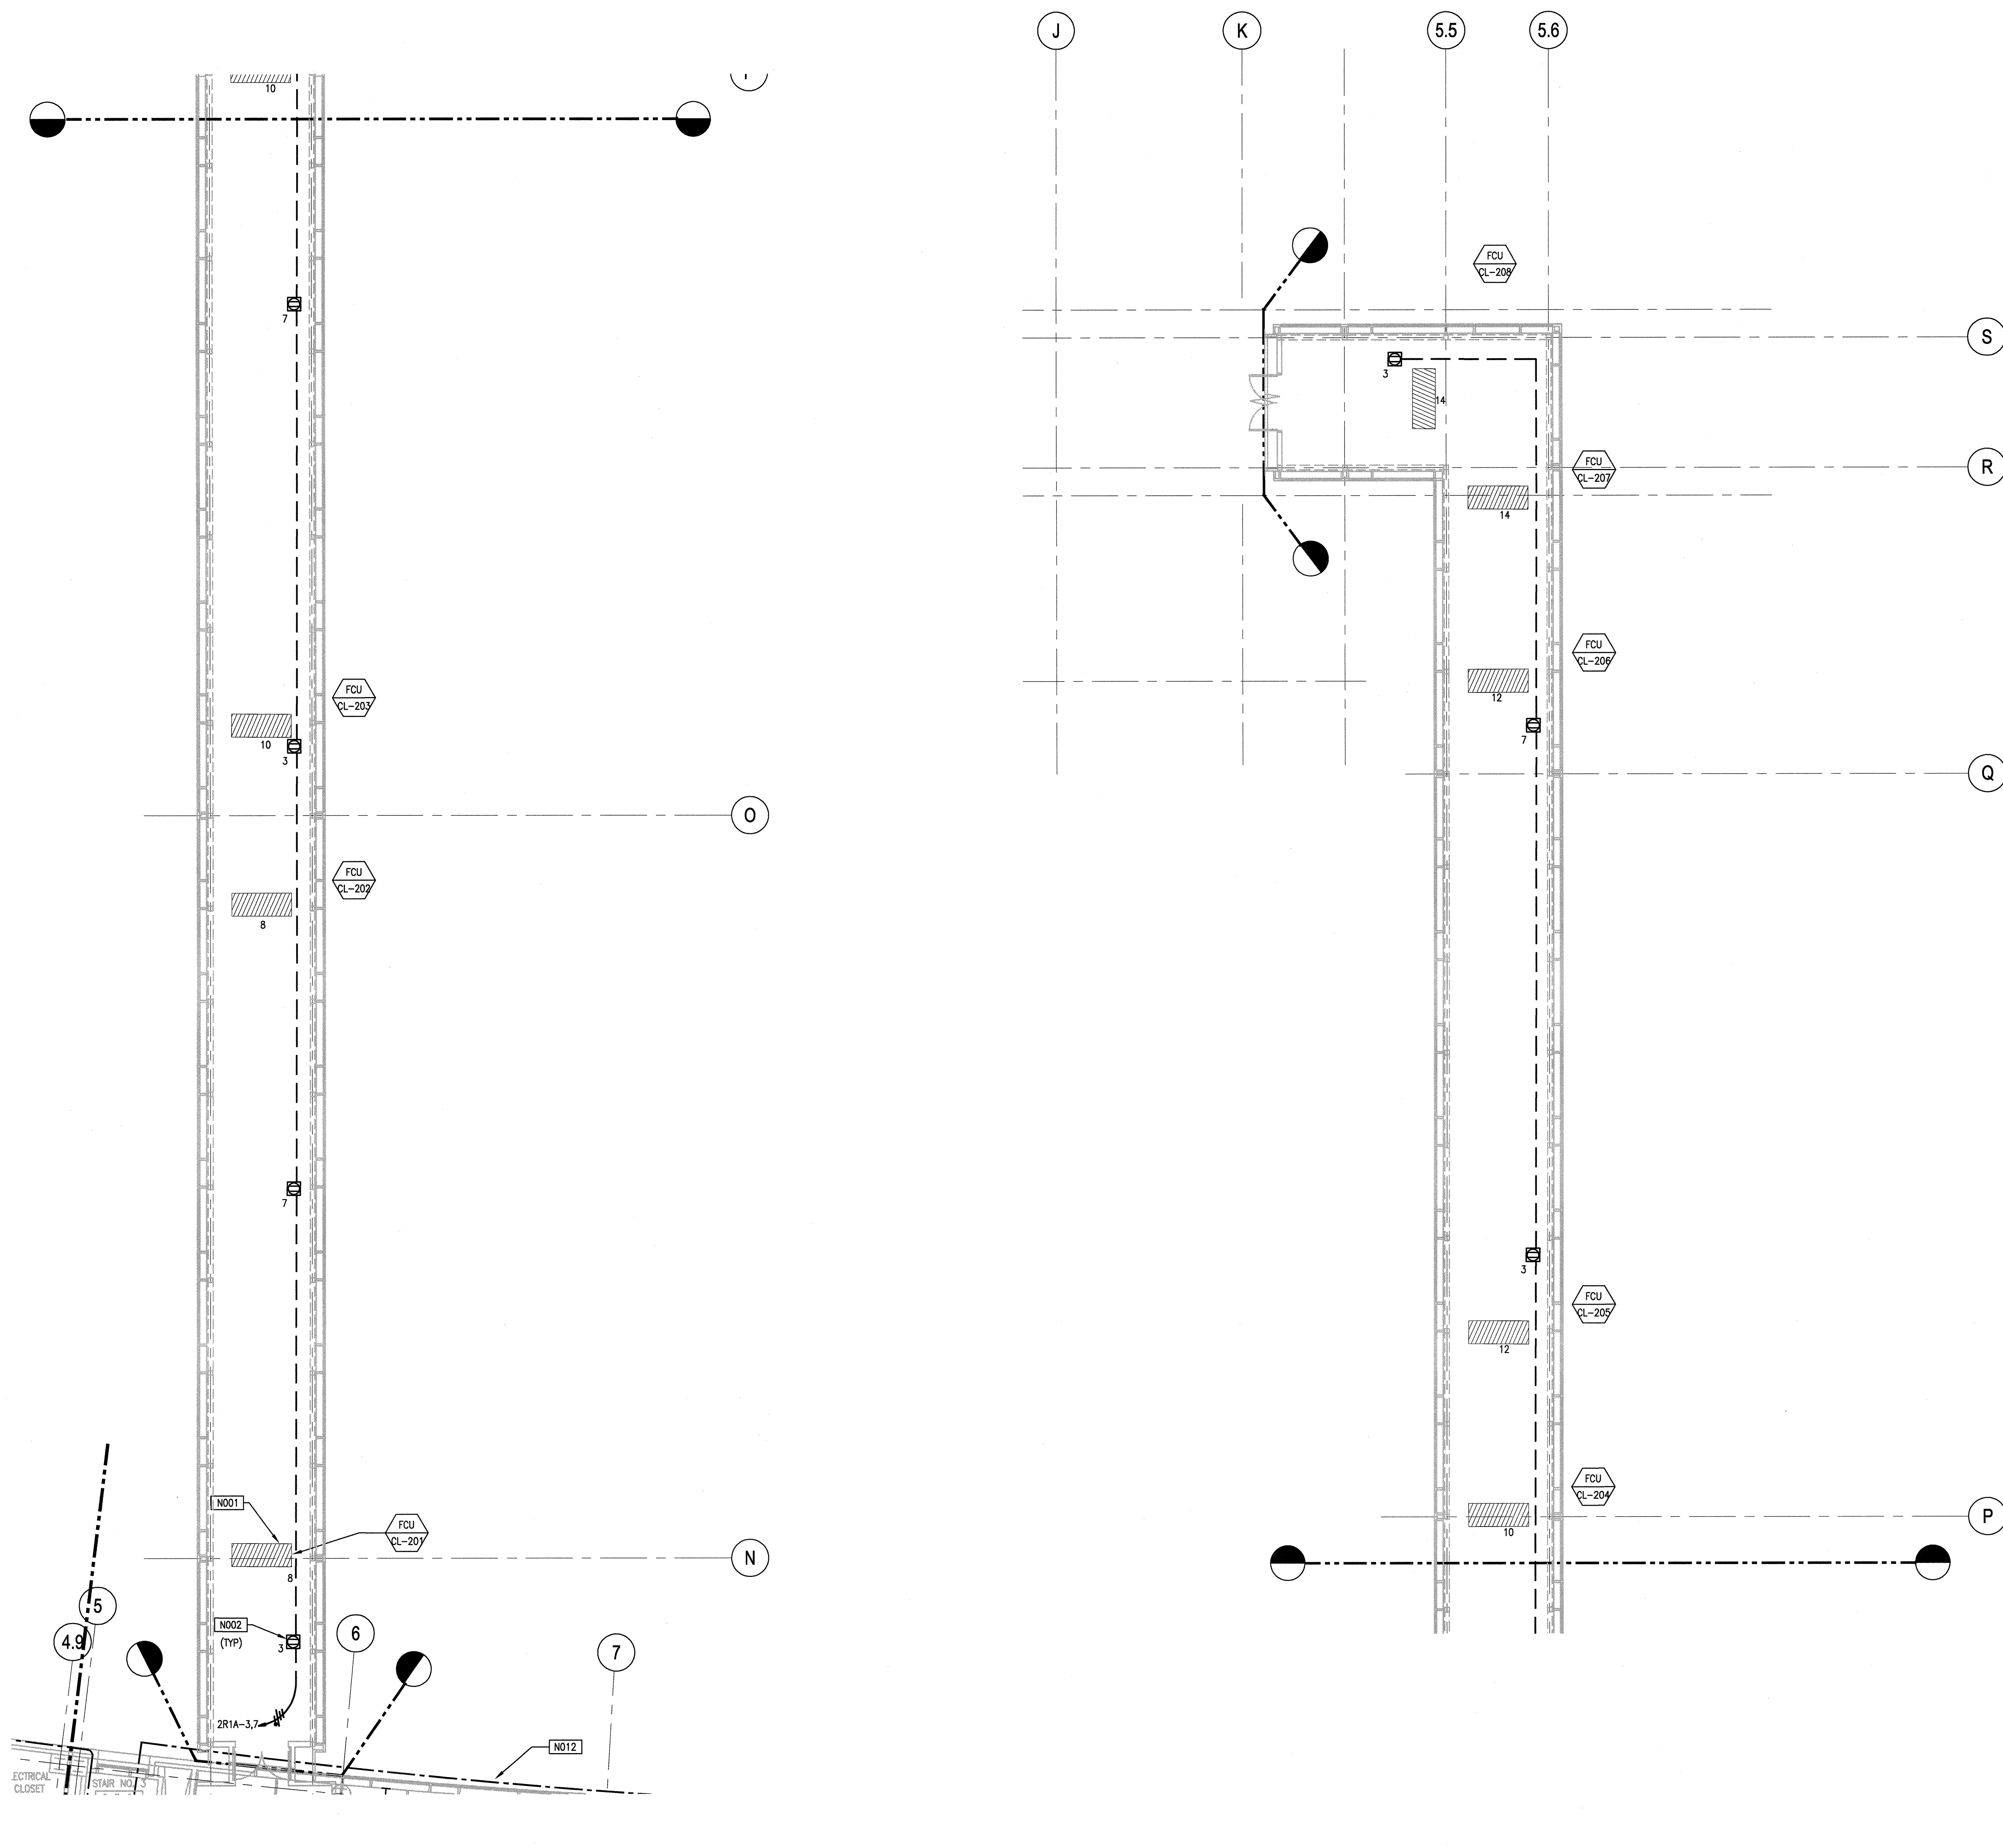

KEYNOTES:

- N001** CONNECT ALL CIRCUITS FOR FAN POWERED FAN COILED UNITS TO PANEL 2R1A. (TYP. 8)
- N002** PROVIDE 3/4" CONDUIT IN SLAB TO FLUSH MOUNTED FLOOR RECEPTACLES.



		Knight Jacobs Joint Venture 701 Scarborough Road, MS E253 Oak Ridge, TN 37830 865-241-9433 for 865-241-3400		108031400-E8E-8600-A123	
		Knight Advanced Technology c/o Oak Ridge, Suite #1 P.O. Box 1000		KNIGHT KNIGHT ADVANCED TECHNOLOGY	
		Oak Ridge National Laboratory managed for the DEPARTMENT OF ENERGY under U.S. GOVERNMENT CONTRACT DE-AC05-00OR22725 UT-BATTILLE, LLC, c/o Oak Ridge, Tennessee		PROJECT NAME:	
SPALLATION NEUTRON SOURCE					
CENTRAL LAB AND OFFICE BUILDING ELECTRICAL POWER PLAN LEVEL 2, SECTOR 65 ALTERNATE 2					

[illegible]

<p>NO REPRESENTATION OR WARRANTY, EXPRESSED OR IMPLIED, IS MADE AS TO THE ACCURACY, COMPLETENESS OR USEFULNESS OF THE INFORMATION OR STATEMENTS CONTAINED IN THESE DRAWINGS, OR THAT THE USE OR DISCLOSURE OF ANY INFORMATION, APPARATUS, METHOD, OR PROCESS DISCLOSED IN THESE DRAWINGS MAY NOT INFRINGE PATENT RIGHTS OR OTHER RIGHTS. NO LIABILITY IS ASSIGNED WITH RESPECT TO THE USE OF, OR FOR DAMAGES RESULTING FROM THE USE OF ANY INFORMATION, APPARATUS, METHOD, OR PROCESS DISCLOSED IN THESE DRAWINGS. DRAWINGS MADE AVAILABLE FOR RETURNED TO REQUESTER ARE NOT TO BE USED FOR OTHER PURPOSES AND ARE TO BE RETURNED UPON REQUEST TO THE FURNISHING CONTRACTOR.</p>	<p>NUMBER OF SECTION OR DETAIL</p> 	<p>THIS DOCUMENT CONTROLLED BY</p>
<p>SECTION AND DETAIL KEY</p>	<p>DRAWING ON WHICH SECTION OR DETAIL IS SHOWN OR TAKEN</p>	<p>ENGINEERING CONTROL SYSTEM _____</p> <p>ENGINEERING PROCEDURE _____</p> <p>SNS-ENG-000</p>